


NOTE:
 POSTS TO BE 100 X 100 X 3 RHS, 600mm BELOW G/L COMPLETE WITH 125 X 60 X 3 WING
 GATE FRAMES ARE 50 X 50 X 3 RHS WITH EUROMESH INFILL
 ALL METAL IS HOT DIPPED GALVANISED TO BS729.
 POWDER COATED EITHER WHITE-RAL 9016 OR GREEN-RAL6005.

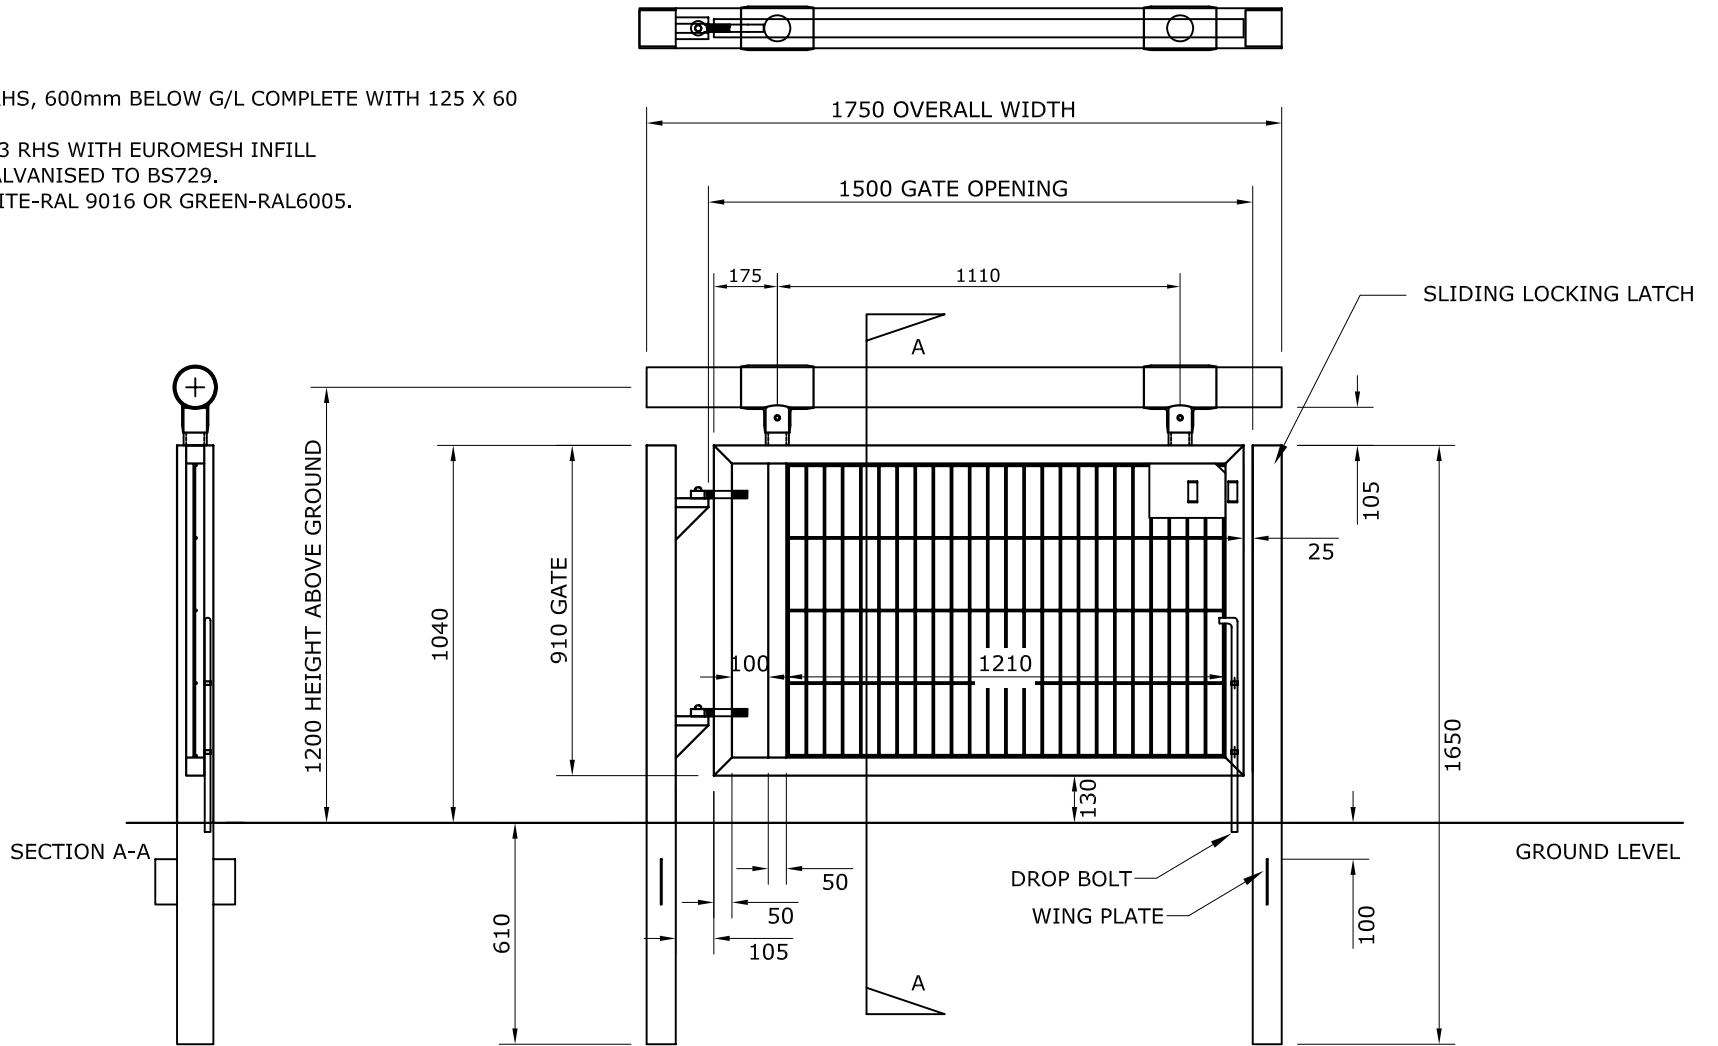

System No.	300	Colour:	White/Blanc/Weiß
		Or:	Green & White/Vert & Blanc/Grün & Weiß
Description:	1.75 m Single Leaf Gate with 1500 mm opening		
Description:	1.75 m Portail de sécurité à un vantail. Ouverture 1500 mm		
Beschreibung:	1.75m Tor Mit 1500mm Oeffnung		



Barriers International Ltd.
 PO Box 999, Malmesbury, Wiltshire, SN16 0RX. UK
 Tel: + 44 (0)1 666 829 100 Fax: + 44 (0)1 666 823 800
 E-mail: sales@barriersint.com Web: www.barriersint.com

Drawing No: AR 300 Issue: 04
 Date: 01.05.2006
 Scale: N.T.S. Units: mm