


NOTE:

POSTS: 150 X 150 X 5 RHS, 750mm BELOW G/L COMPLETE WITH 125 X 60 X 3 WING.
 GATE FRAMES: 50 X 50 X 3 RHS WITH EUROMESH INFILL.
 ALL METAL: HOT DIPPED GALVANISED TO BS729.
 POWDER COATED EITHER WHITE-RAL 9016 OR GREEN-RAL6005.

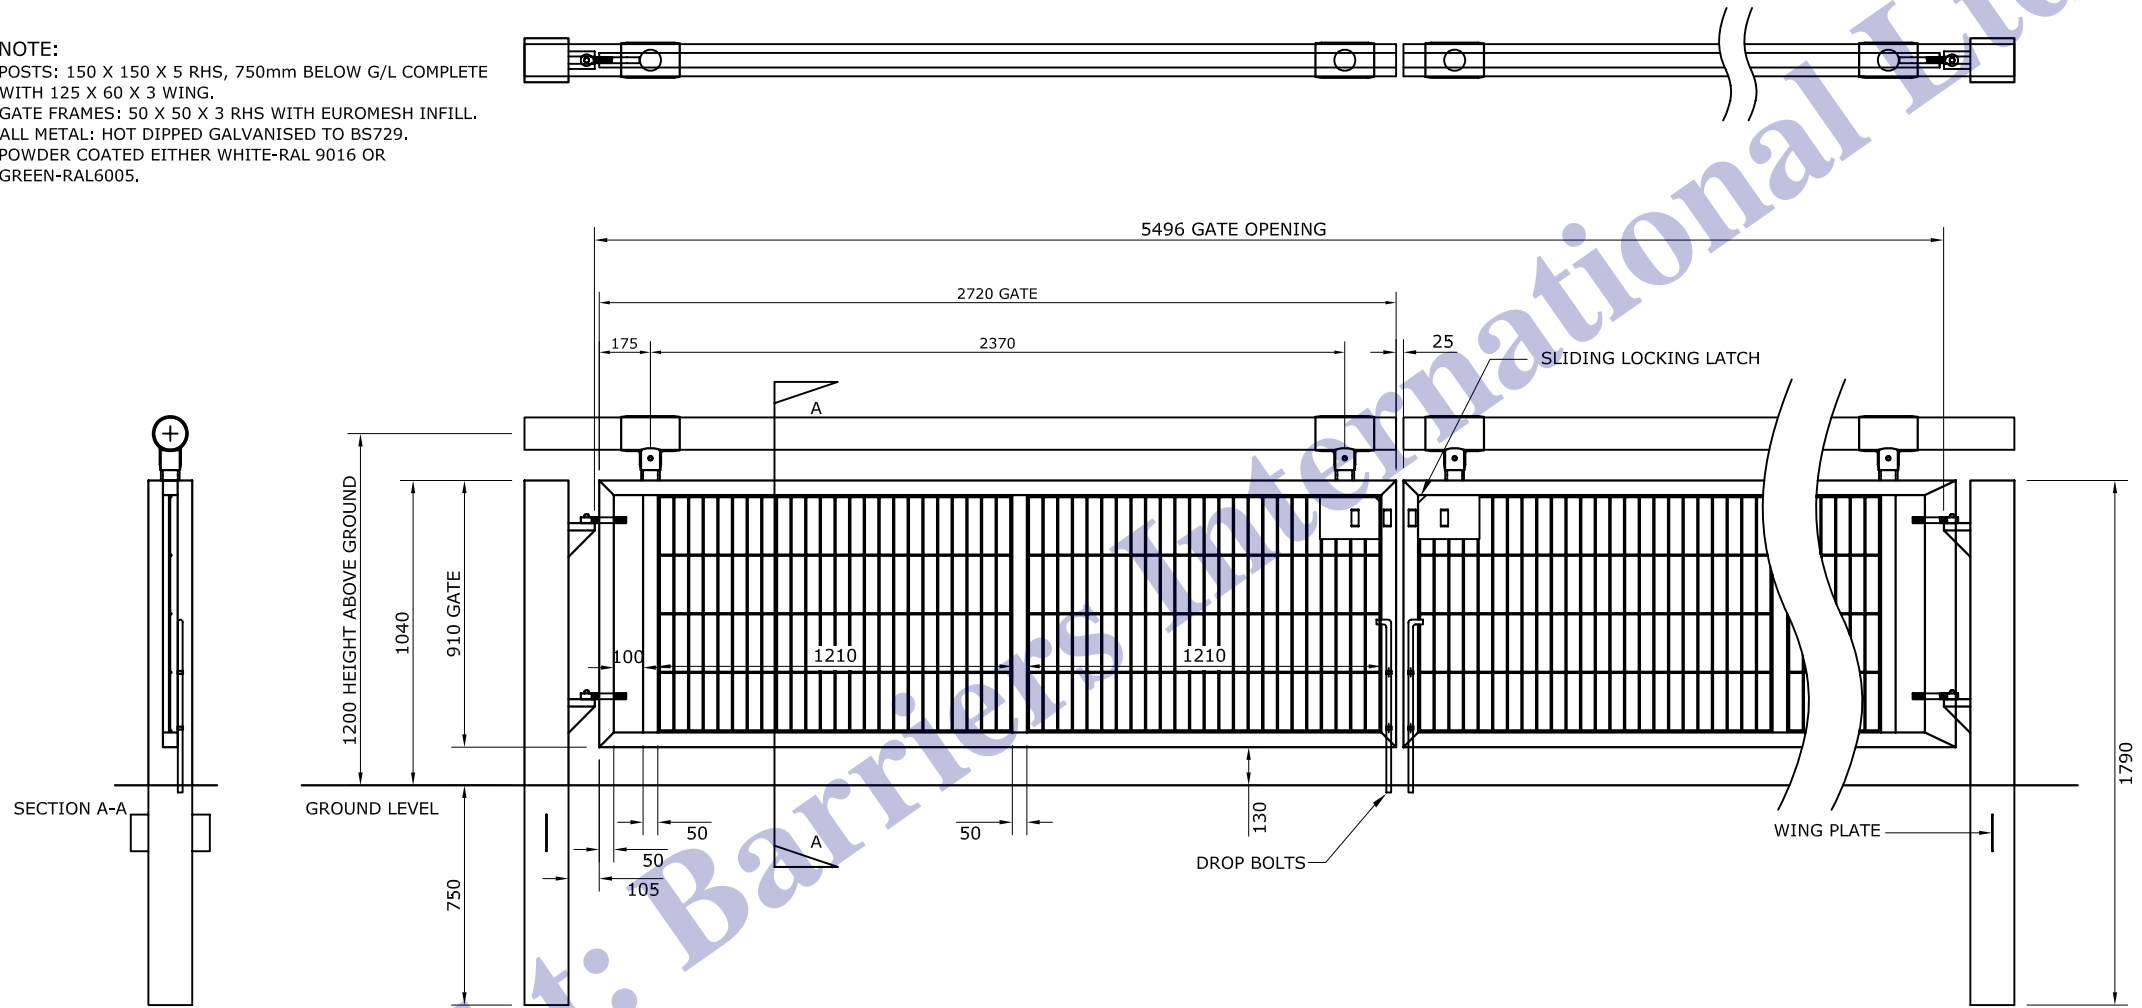

System No. 304

Colour: White/Blanc/Weiß

Or: Green & White/Vert & Blanc/Grün & Weiß

Description: 6.00 m Double Leaf Gate with 5496 mm clear opening

Description: 6.00 m Portail de sécurité à deux vantaux. Ouverture 5496 mm

Beschreibung: 6.00m Doppel Schwenktüre 5496 mm Oeffnung



Barriers International Ltd.

PO Box 999, Malmesbury, Wiltshire, SN16 0RX. UK
 Tel: + 44 (0)1 666 829 100 Fax: + 44 (0)1 666 823 800
 E-mail: sales@barriersint.com Web: www.barriersint.com

Drawing No: BAR 304 Issue: 04

Date: 01.05.2006

Scale: N.T.S. Units: mm